



PROPOSED REAR ELEVATION

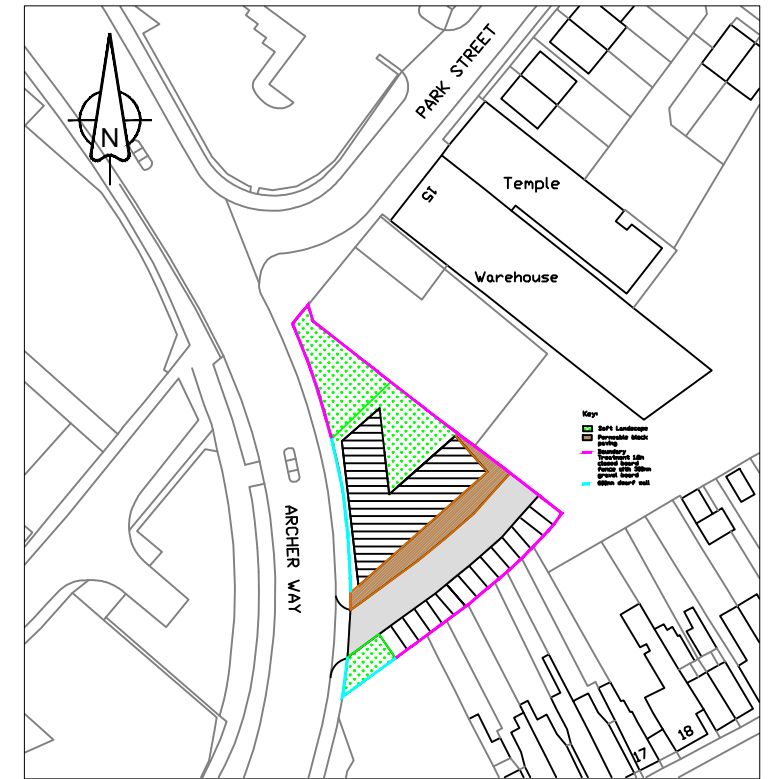

Scale: 1/1250

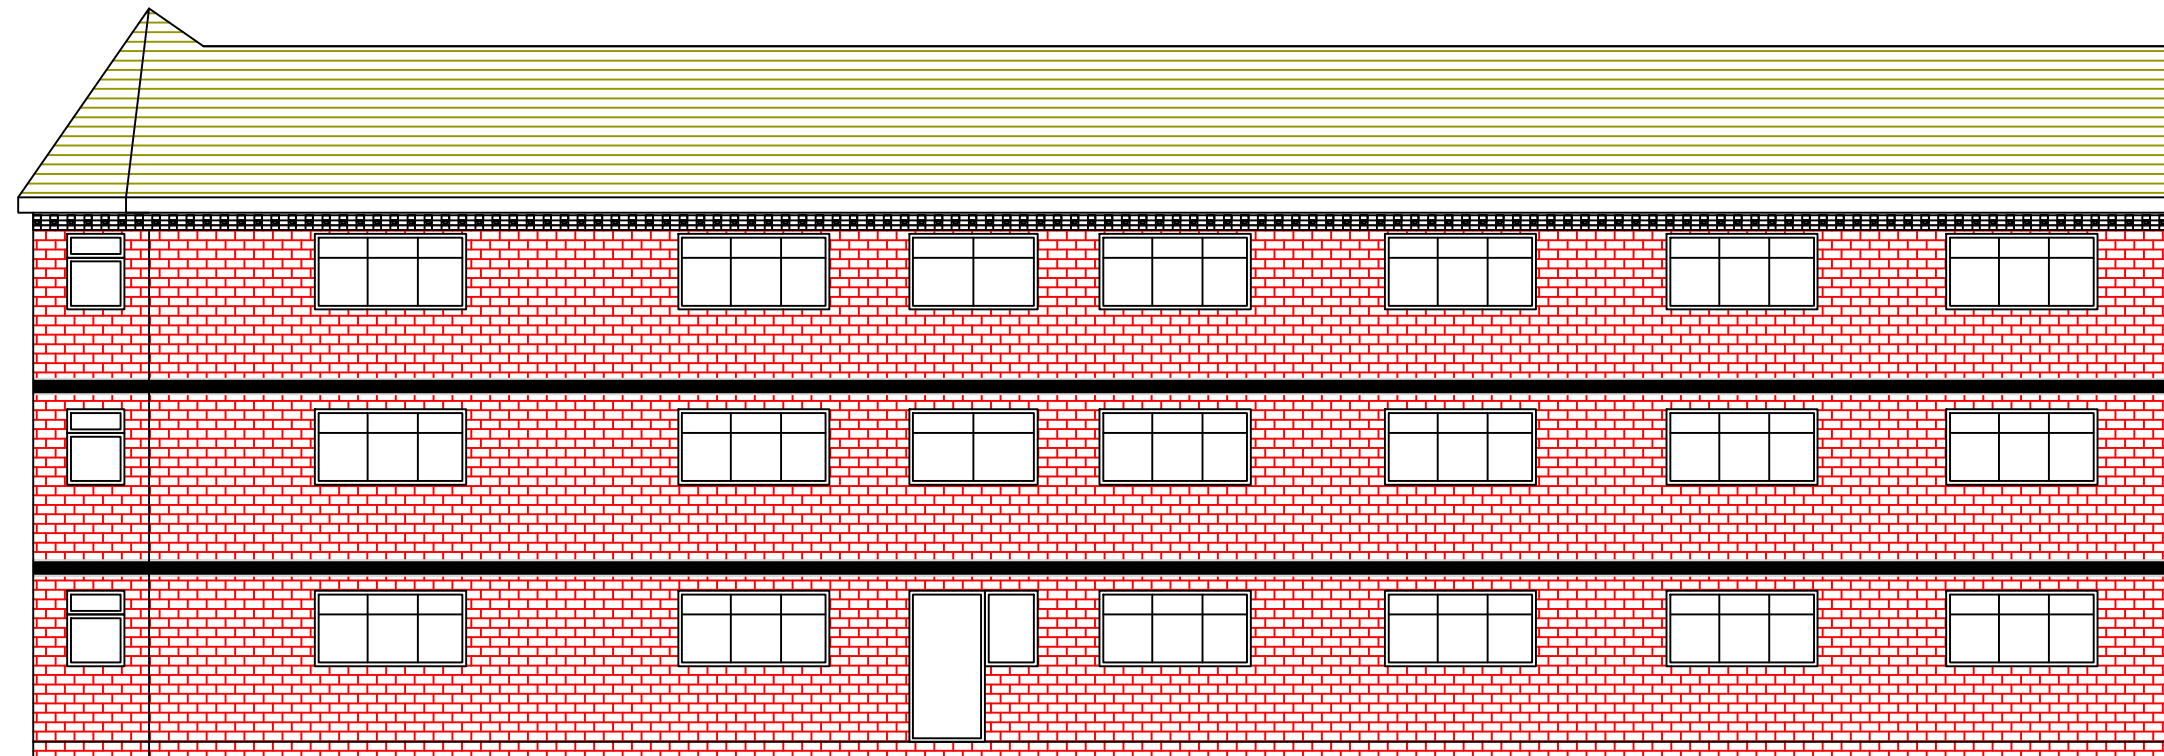

PROPOSED FRONT ELEVATION

Rev	Revision details	Chkd	Appd	Date
Project Name				
Land Adj to Park St / Archer Way B65 0LS.				
Drawing Title				
PLANNING Proposed Front / Rear Elevations & Location Plan				
Scale : 1/100				
Original Drg Size : A3 Dimensions : M				
Drawn: SK			Date: 17/01/2019	
Drawing No				Rev
001				A