



EXISTING LOCATION PLAN - SCALE 1:1250

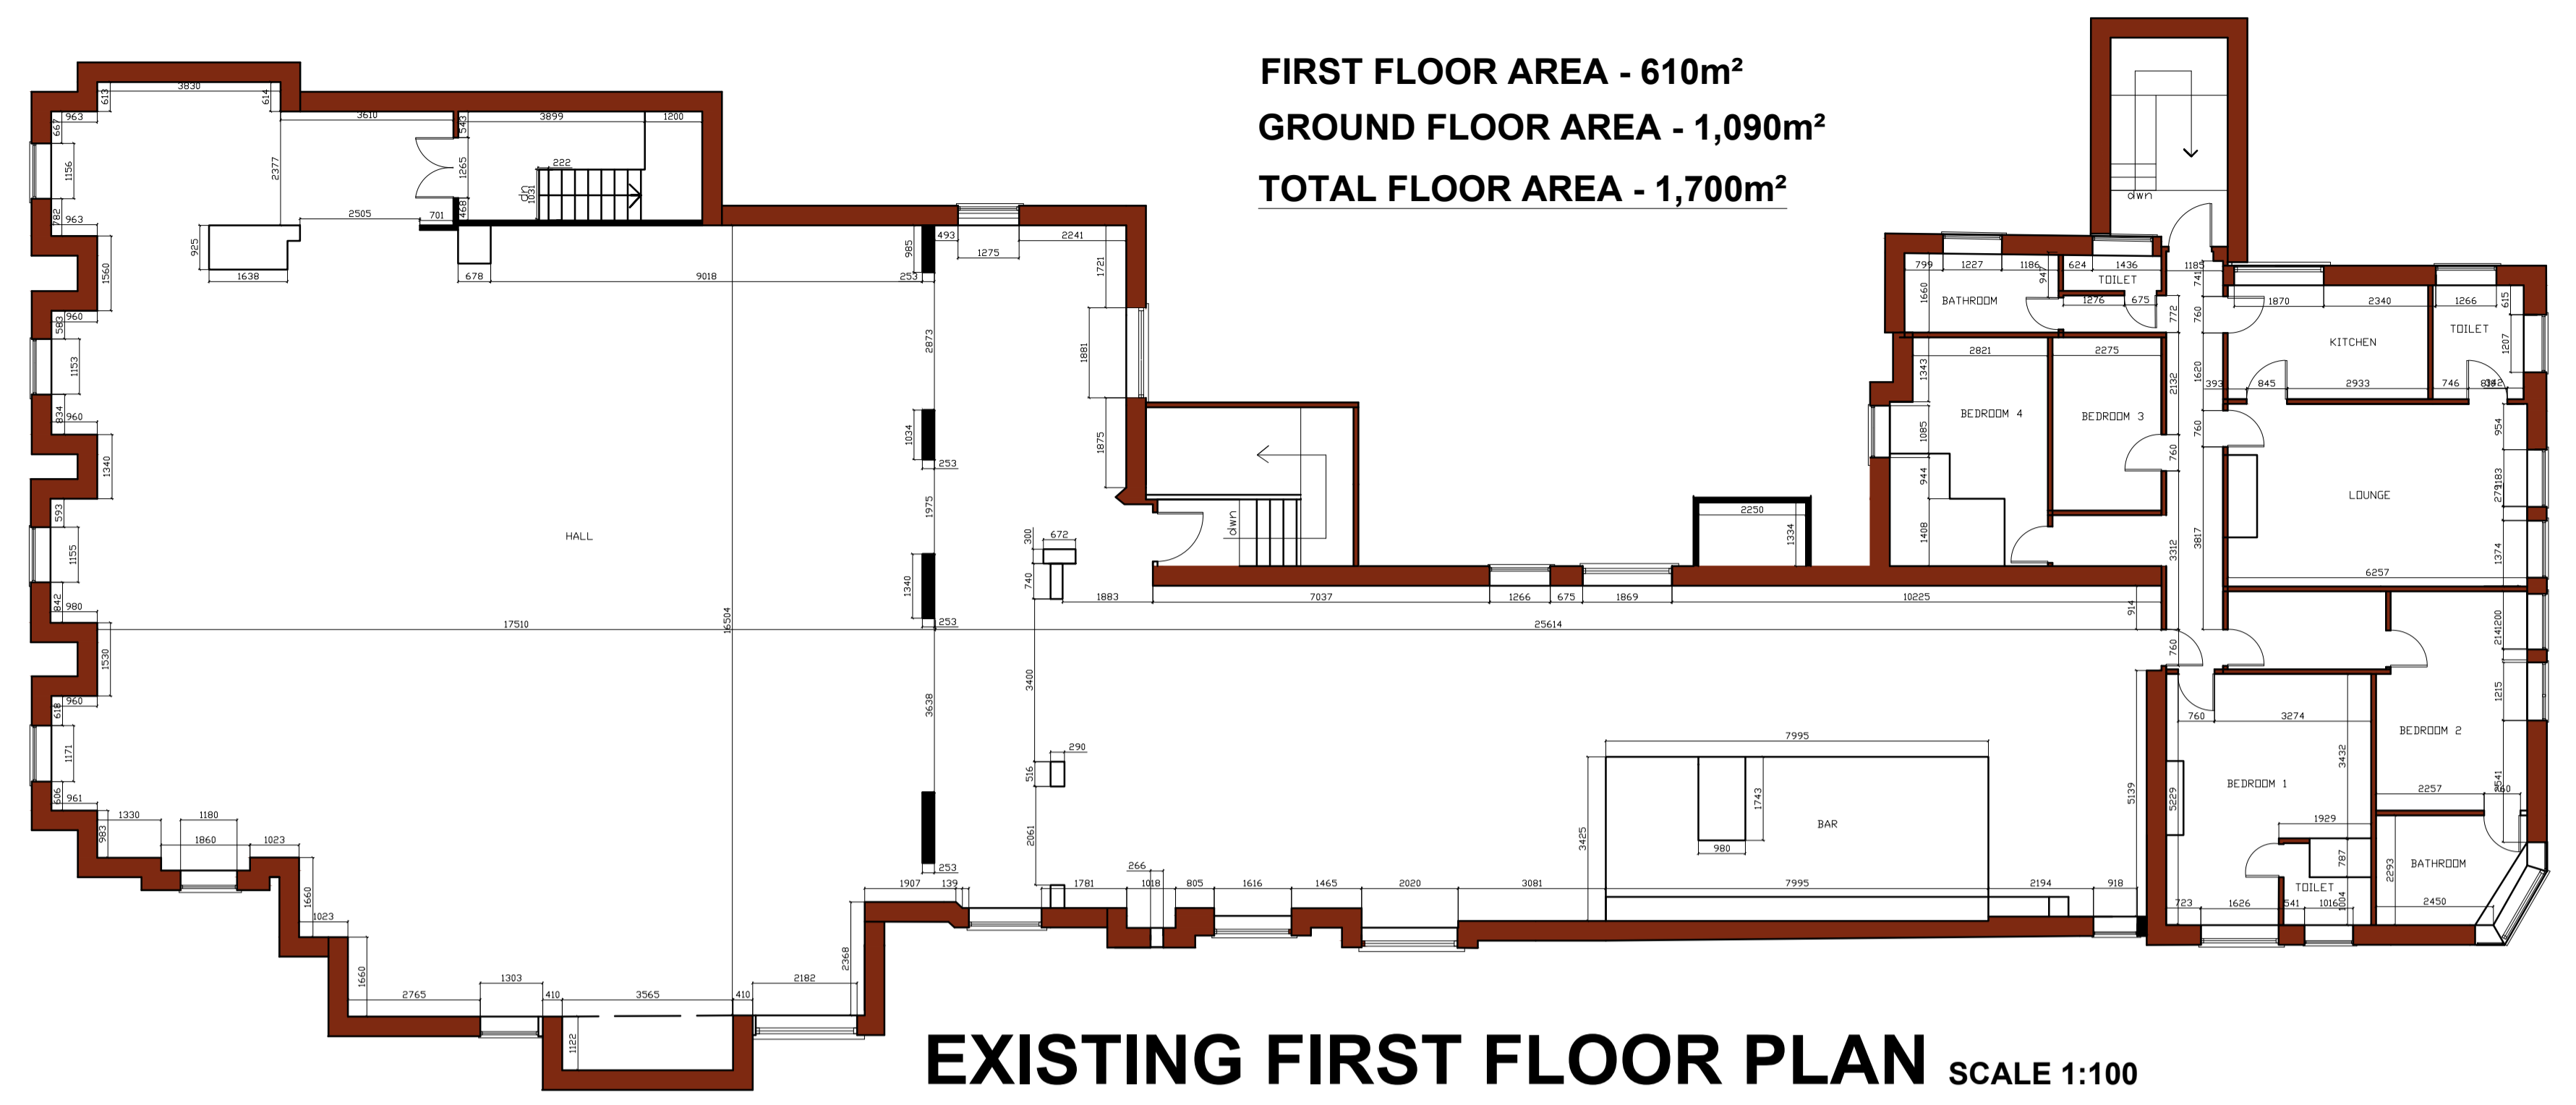


EXISTING FIRST FLOOR PLAN SCALE 1:100




EXISTING SITE PLAN - SCALE 1:200

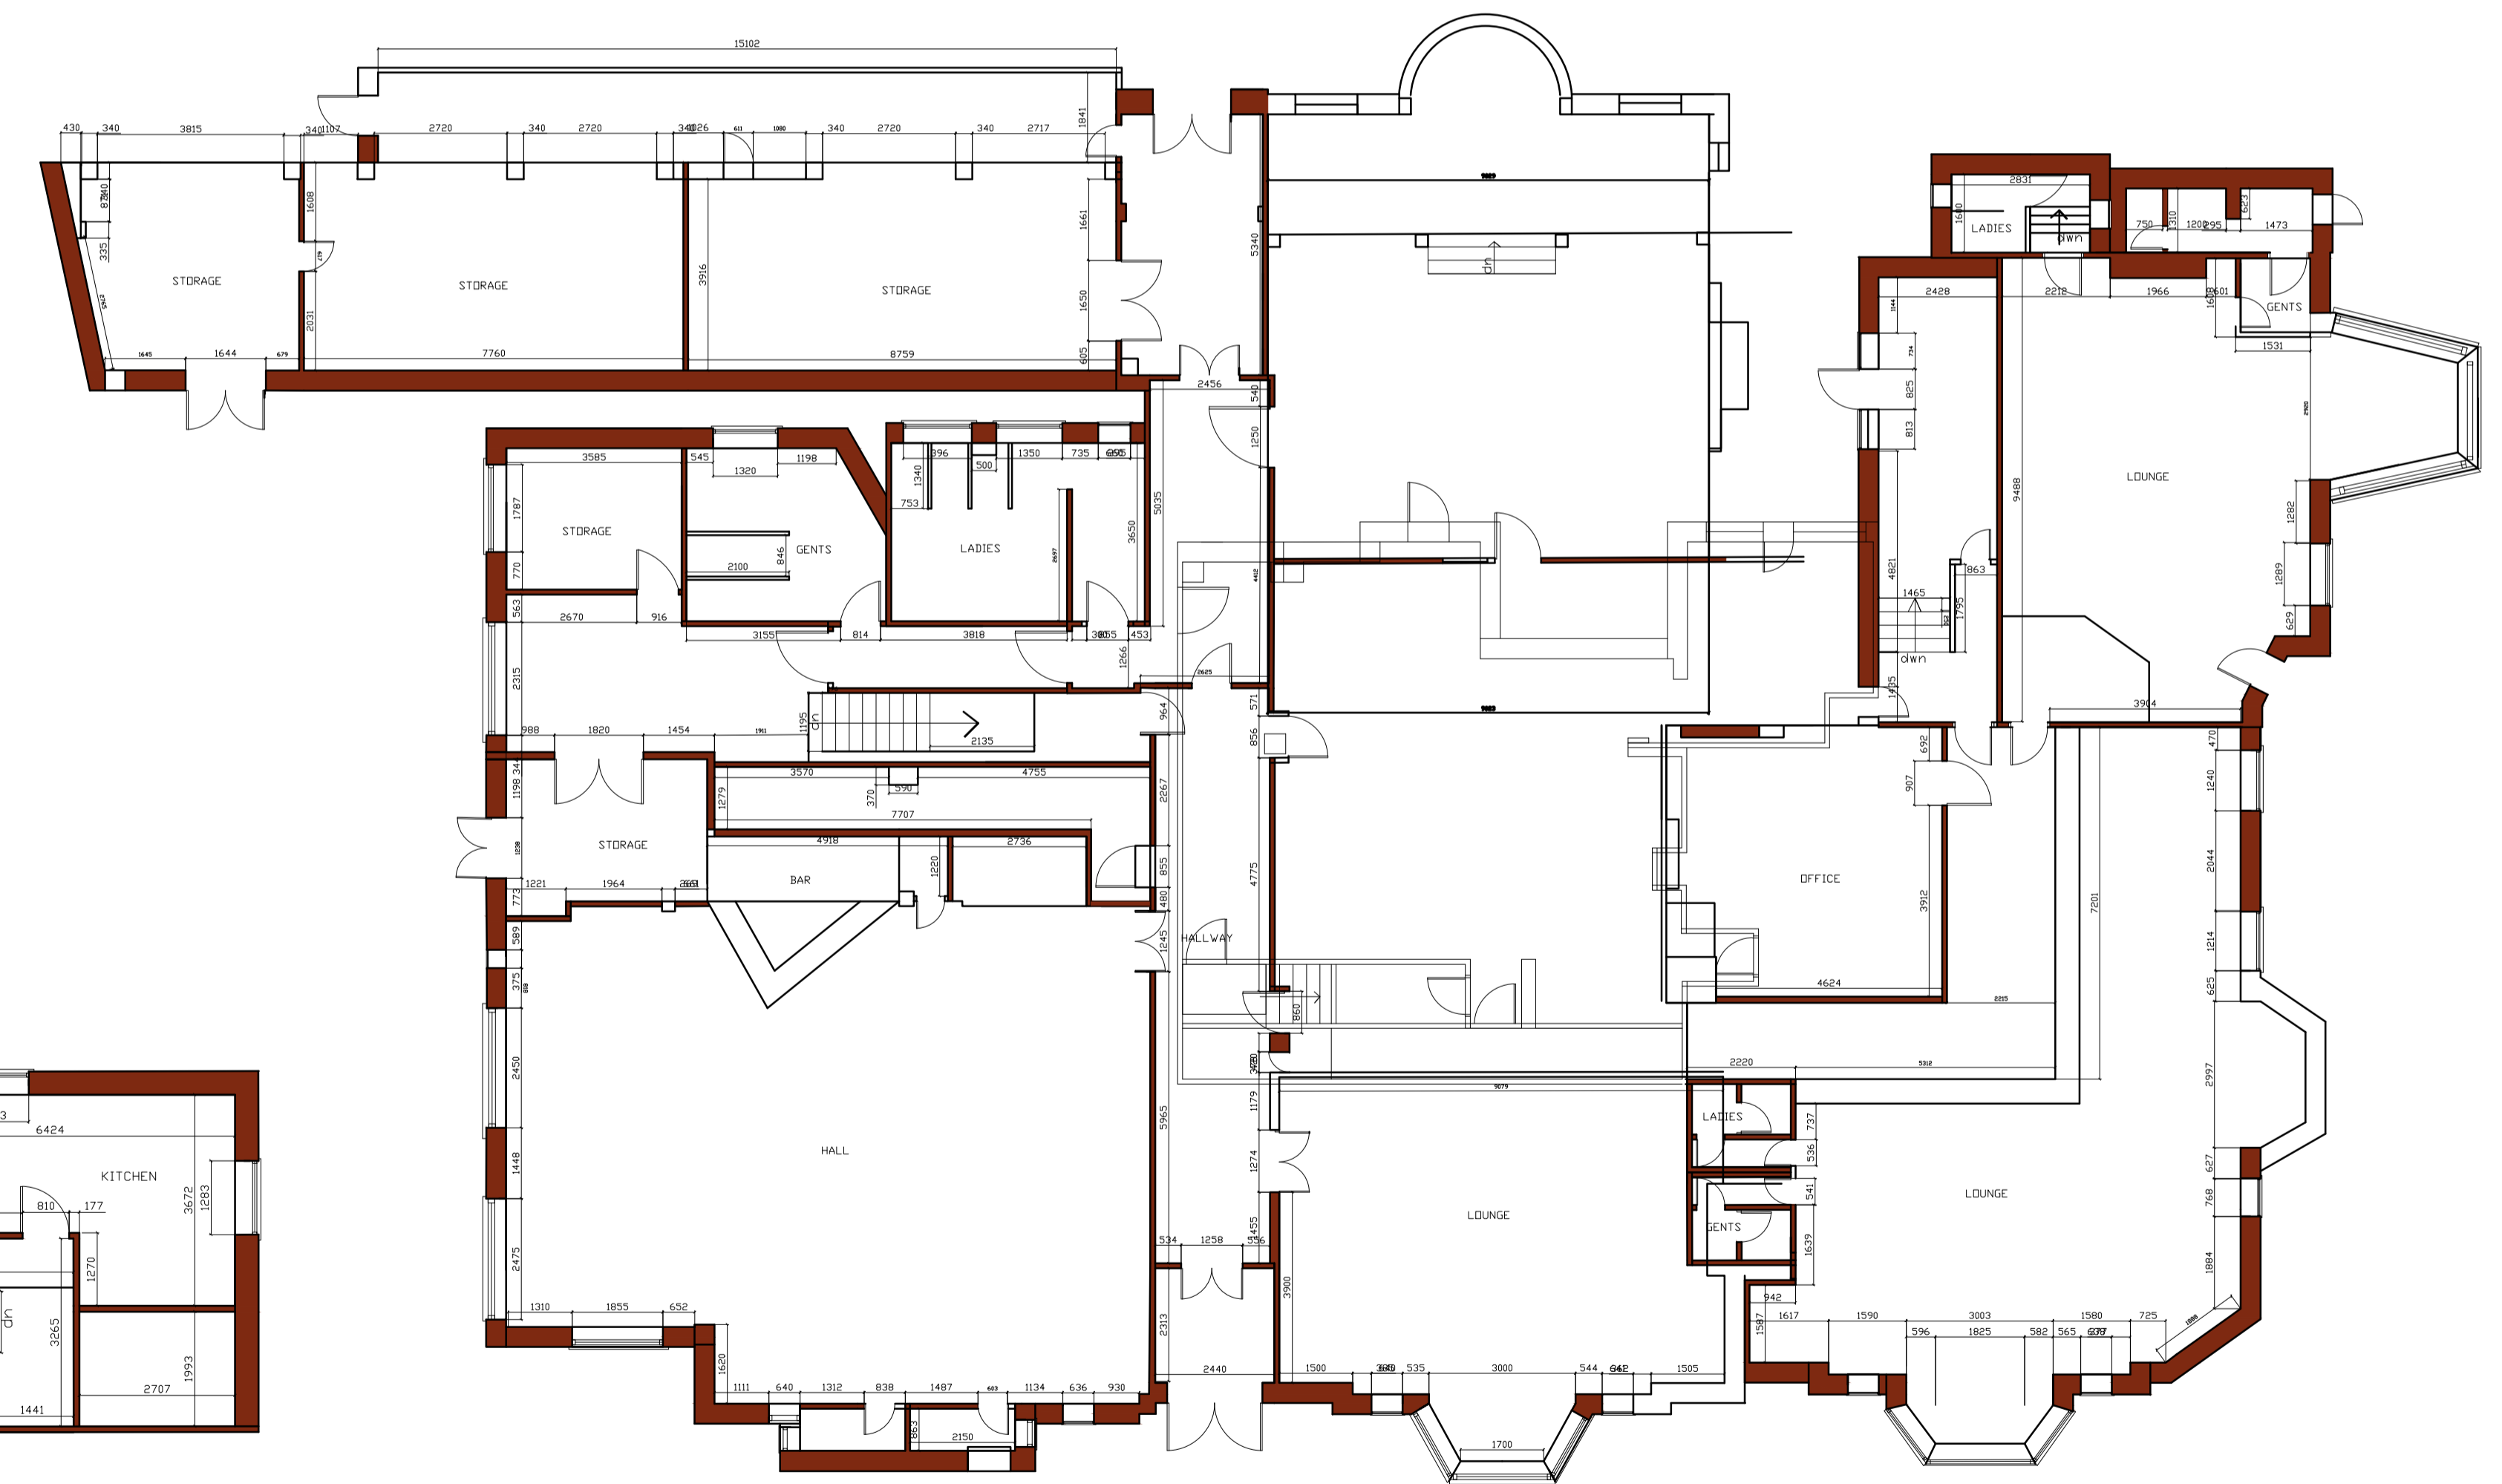

EXISTING GROUND FLOOR PLAN SCALE 1:100

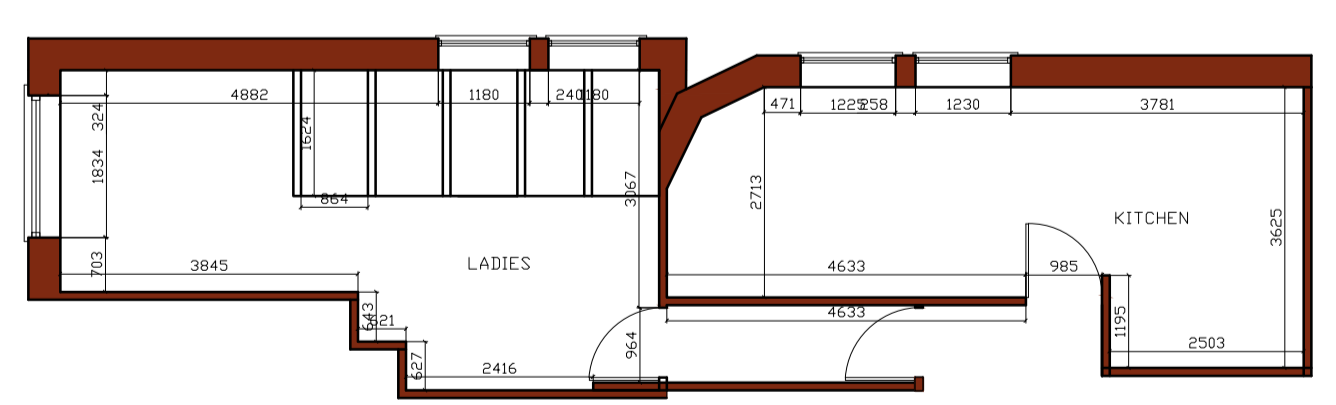

LOWER GROUND FLOOR PLAN

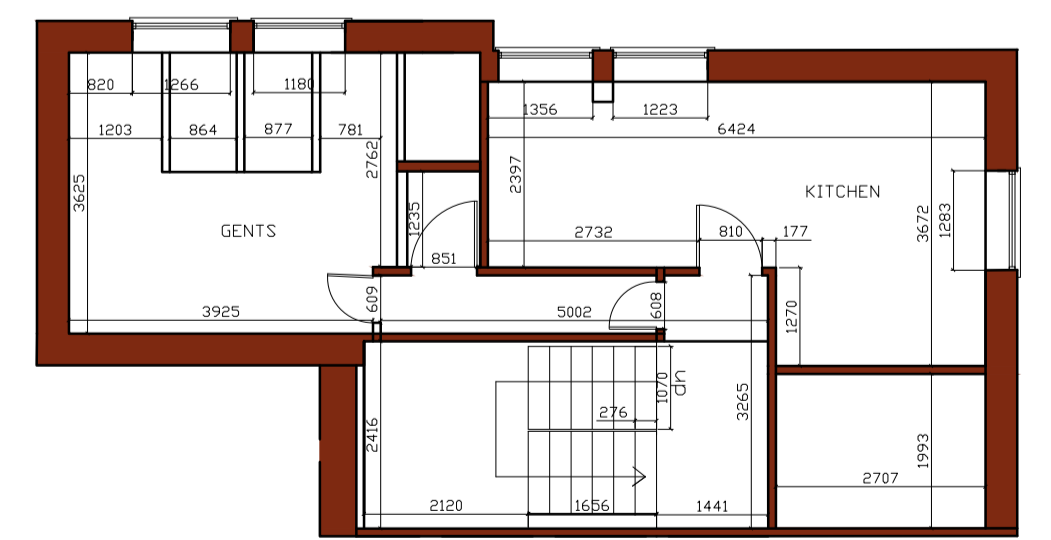

UPPER GROUND FLOOR PLAN

ALL CONTRACTORS MUST CHECK ALL DIMENSIONS ON SITE BEFORE PREPARING PRODUCTION DRAWINGS OR COMMENCING ANY WORK. THIS DRAWING AND ITS DESIGN IS THE COPYRIGHT OF BHARYA DBC LTD ONLY, AND MAY NOT BE REPRODUCED IN ANY FORM WHATSOEVER WITHOUT THEIR PRIOR EXPRESS WRITTEN CONSENT.

MEASURED BUILDING SURVEY


DRAWINGS AND LAYOUT IS INDICATIVE ONLY ALL DIMENSIONS AND DRAINAGE TO BE CHECKED ON SITE BY CLIENTS APPOINTED CONTRACTORS BUILDING INSPECTOR MUST CALLED OUT TO INSPECT THE BUILDING WORK IN STAGES. ALL STRUCTURAL DESIGN TO BE DESIGN BY STRUCTURAL ENGINEER. ALL WORKS ARE DONE AT YOUR OWN RISK RELEVANT PERMISSIONS IN PLACE. ALL WORKS ON OR WITHIN A 3 MTR ZONE OF A NEIGHBORING BOUNDARY ARE TO BE NOTIFIED 14 DAYS BEFORE COMMENCEMENT ON SITE IN ACCORDANCE WITH THE PARTY WALL ACT 1996.

**BHARYA DBC LTD.**  
76 Poplar Avenue  
Edgbaston  
Birmingham - B17 8ES  
Tel./Fax : 0121 429 6631  
Mob. 0796 8064 413  
Web : www.bharya.co.uk  
e-mail : info@bharya.co.uk

**BHARYA DBC LTD.**  
BHARYA DESIGN & BUILD CONSULTANCY LTD.  
ARCHITECTURAL, BUILDING & CIVIL ENGINEERING CONSULTANTS

Revisions  
Preliminary ● **DRAFT**  
ALL DIMENSIONS TO BE CHECKED ON SITE

Date July 2019  
Drawn DsB

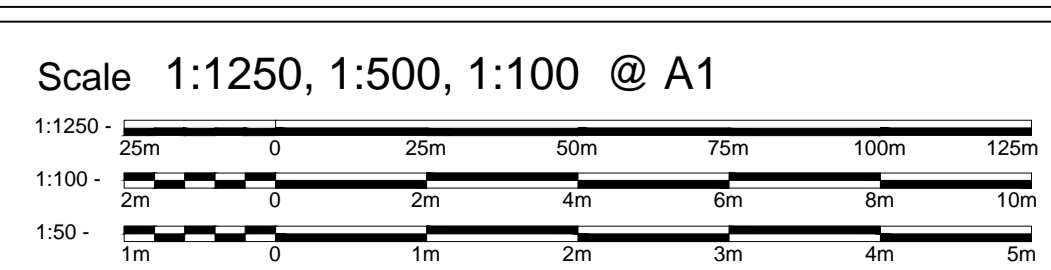

Client Mr Rai  
Job title Proposed Mixed Use Development / Residential Conversion

Drawing title Existing/Proposed Location, Site, & Floor Plans  
Drawing No. BDBC/20/95 - 01