


EXISTING CELLAR FLOOR PLAN
1:100



EXISTING GROUND FLOOR PLAN
1:100

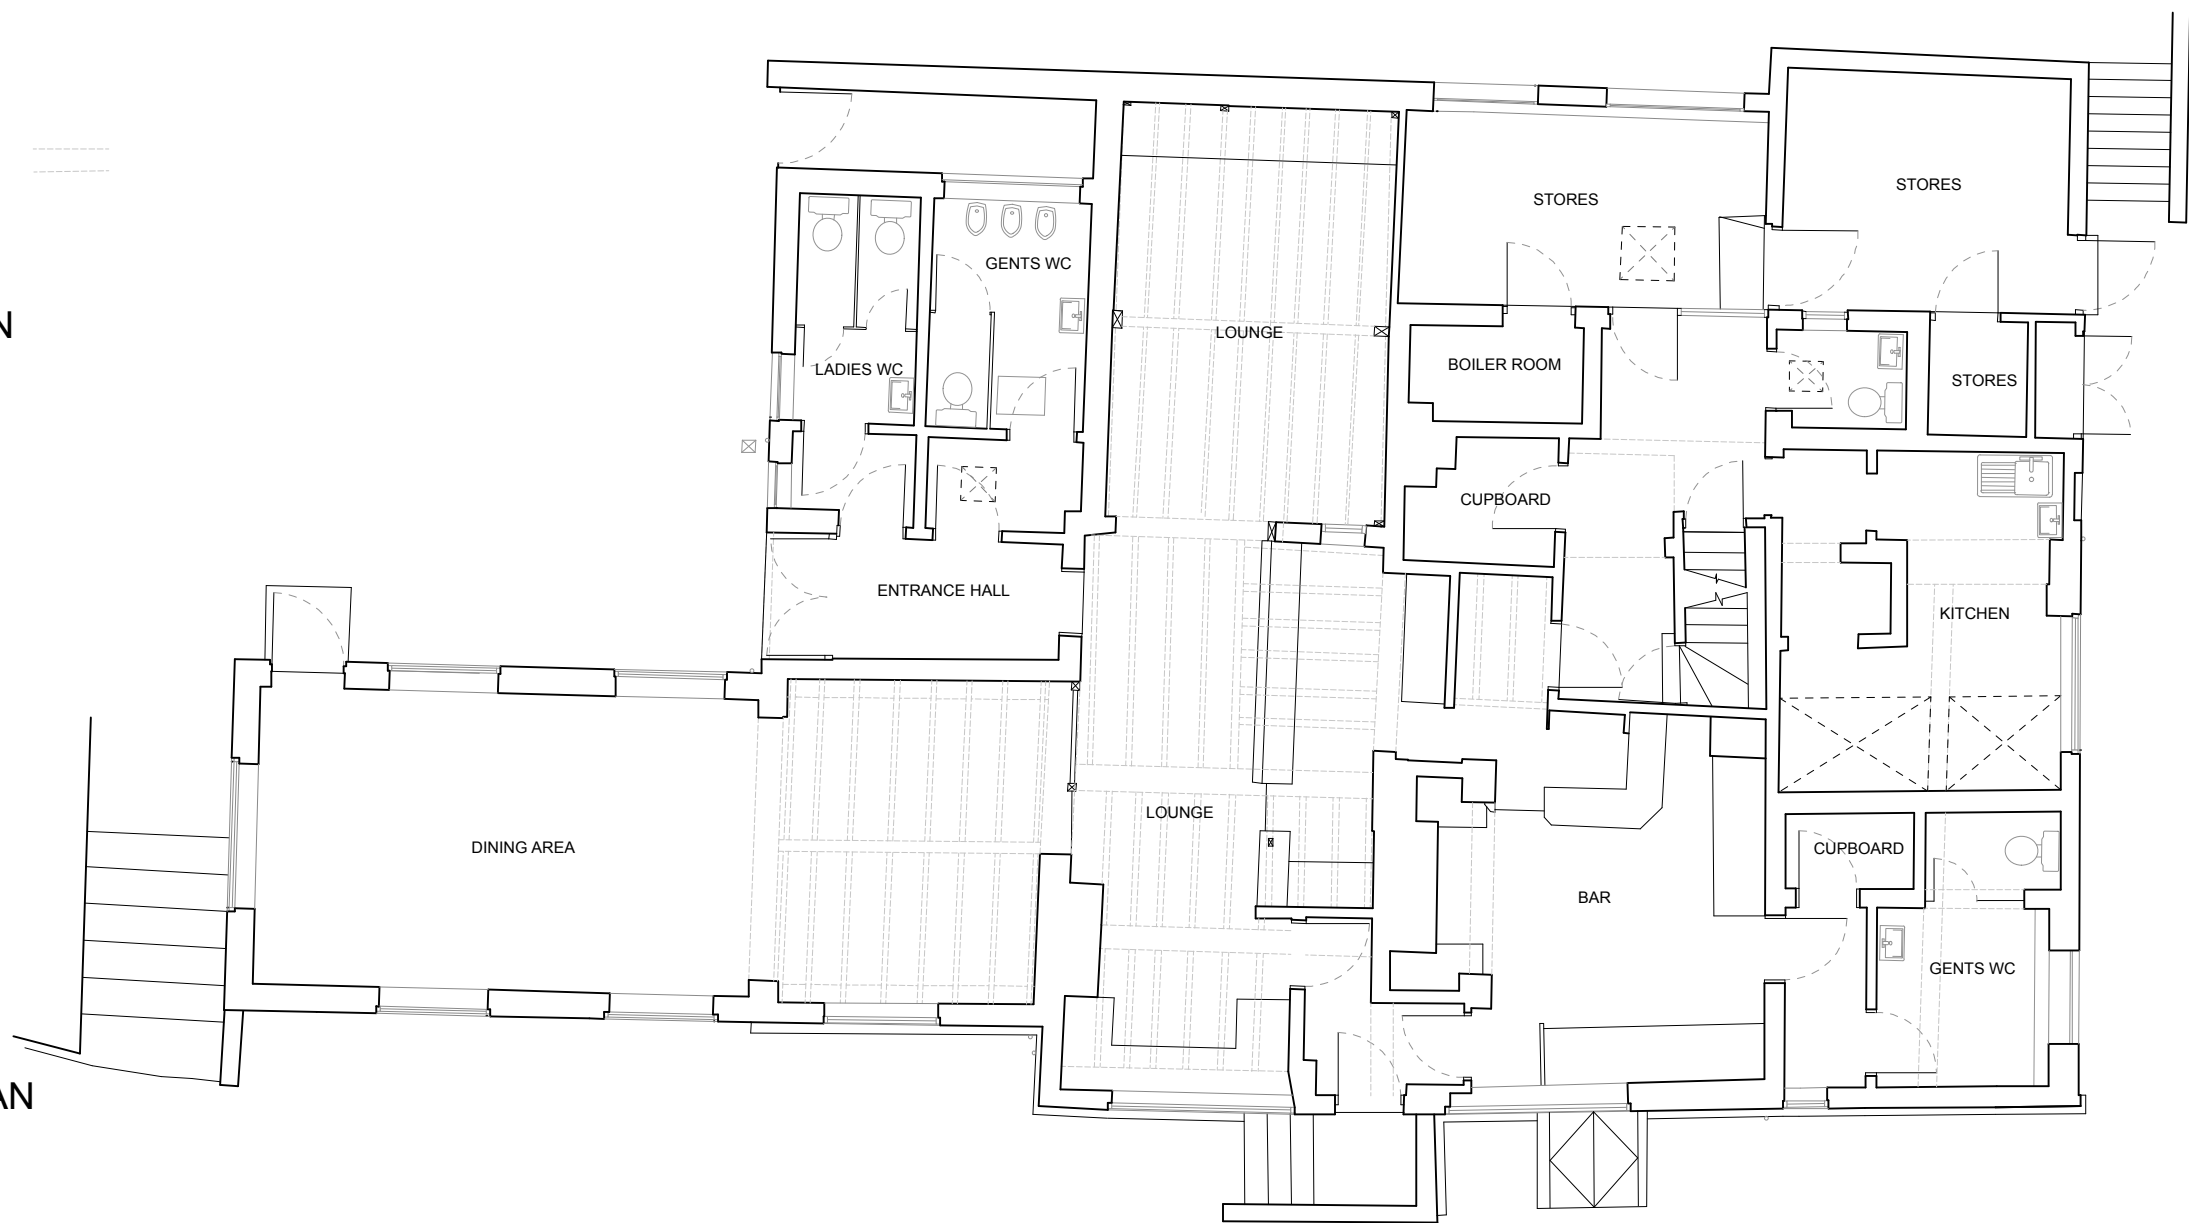

Notes
Do not scale from this drawing. Use figured dimensions only. Figured dimensions are in millimetres. All levels are in metres. All dimensions and levels shall be verified on site before proceeding with works. Detailed site survey to be carried out to verify positions and level relationships with site features and ordnance survey.

Key

Michael Cruise Architects
111 Underdale Road
Shrewsbury
SY2 5EG
T: 07795 675489 E: mcruise73@icloud.com

Client
3BY1 Ltd
25 Landswood Road
Oldbury
B68 9QE

Project
The Old Stags Head
65 Church Hill
Penn
Wolverhampton
WV4 5JB

Rev	Date	Description

Date
August 2021
Drawing Title
EXISTING GROUND FLOOR & CELLAR PLAN
Drawing No
2009-PL-03

Scale
1:100@A1 / 1:200@A3
Issue
PLANNING
Rev
-