

LAND ADJACENT TO NO 4 BELL FIELD

As Proposed




SITE/BLOCK PLAN
Scale 1:200 @ A1




scale 1:200 @ A1

KEY:

- 1. Kitchen & Dining
- 2. Lounge
- 3. Hallway
- 4. Utility cupboard
- 5. Master Suite
- 6. Dressing Area
- 7. Bathroom

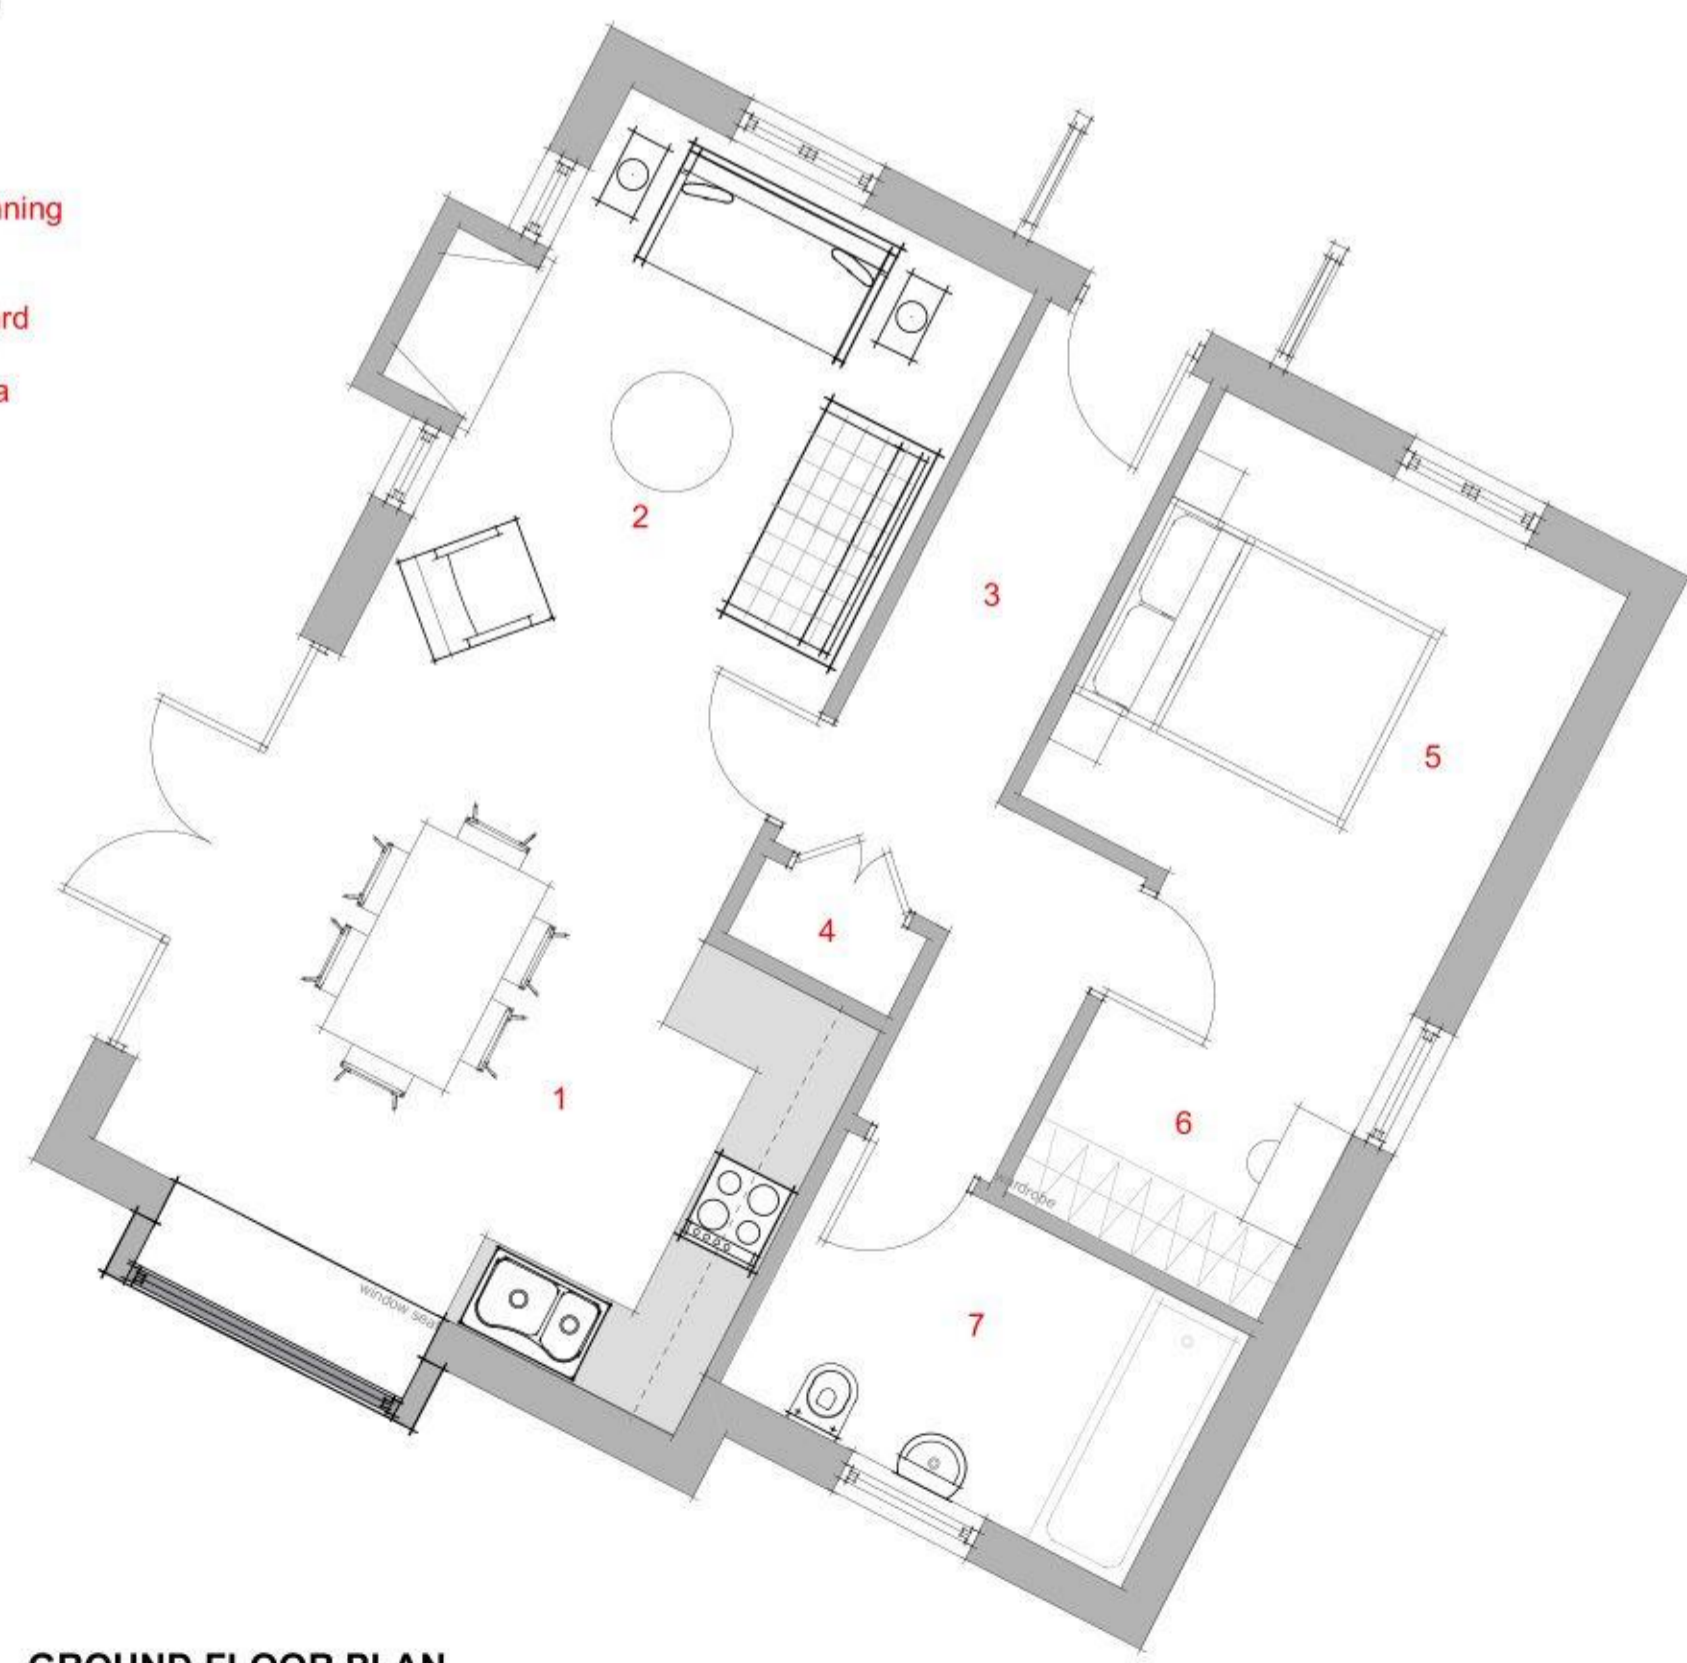


GROUND FLOOR PLAN
Scale 1:50 @ A1

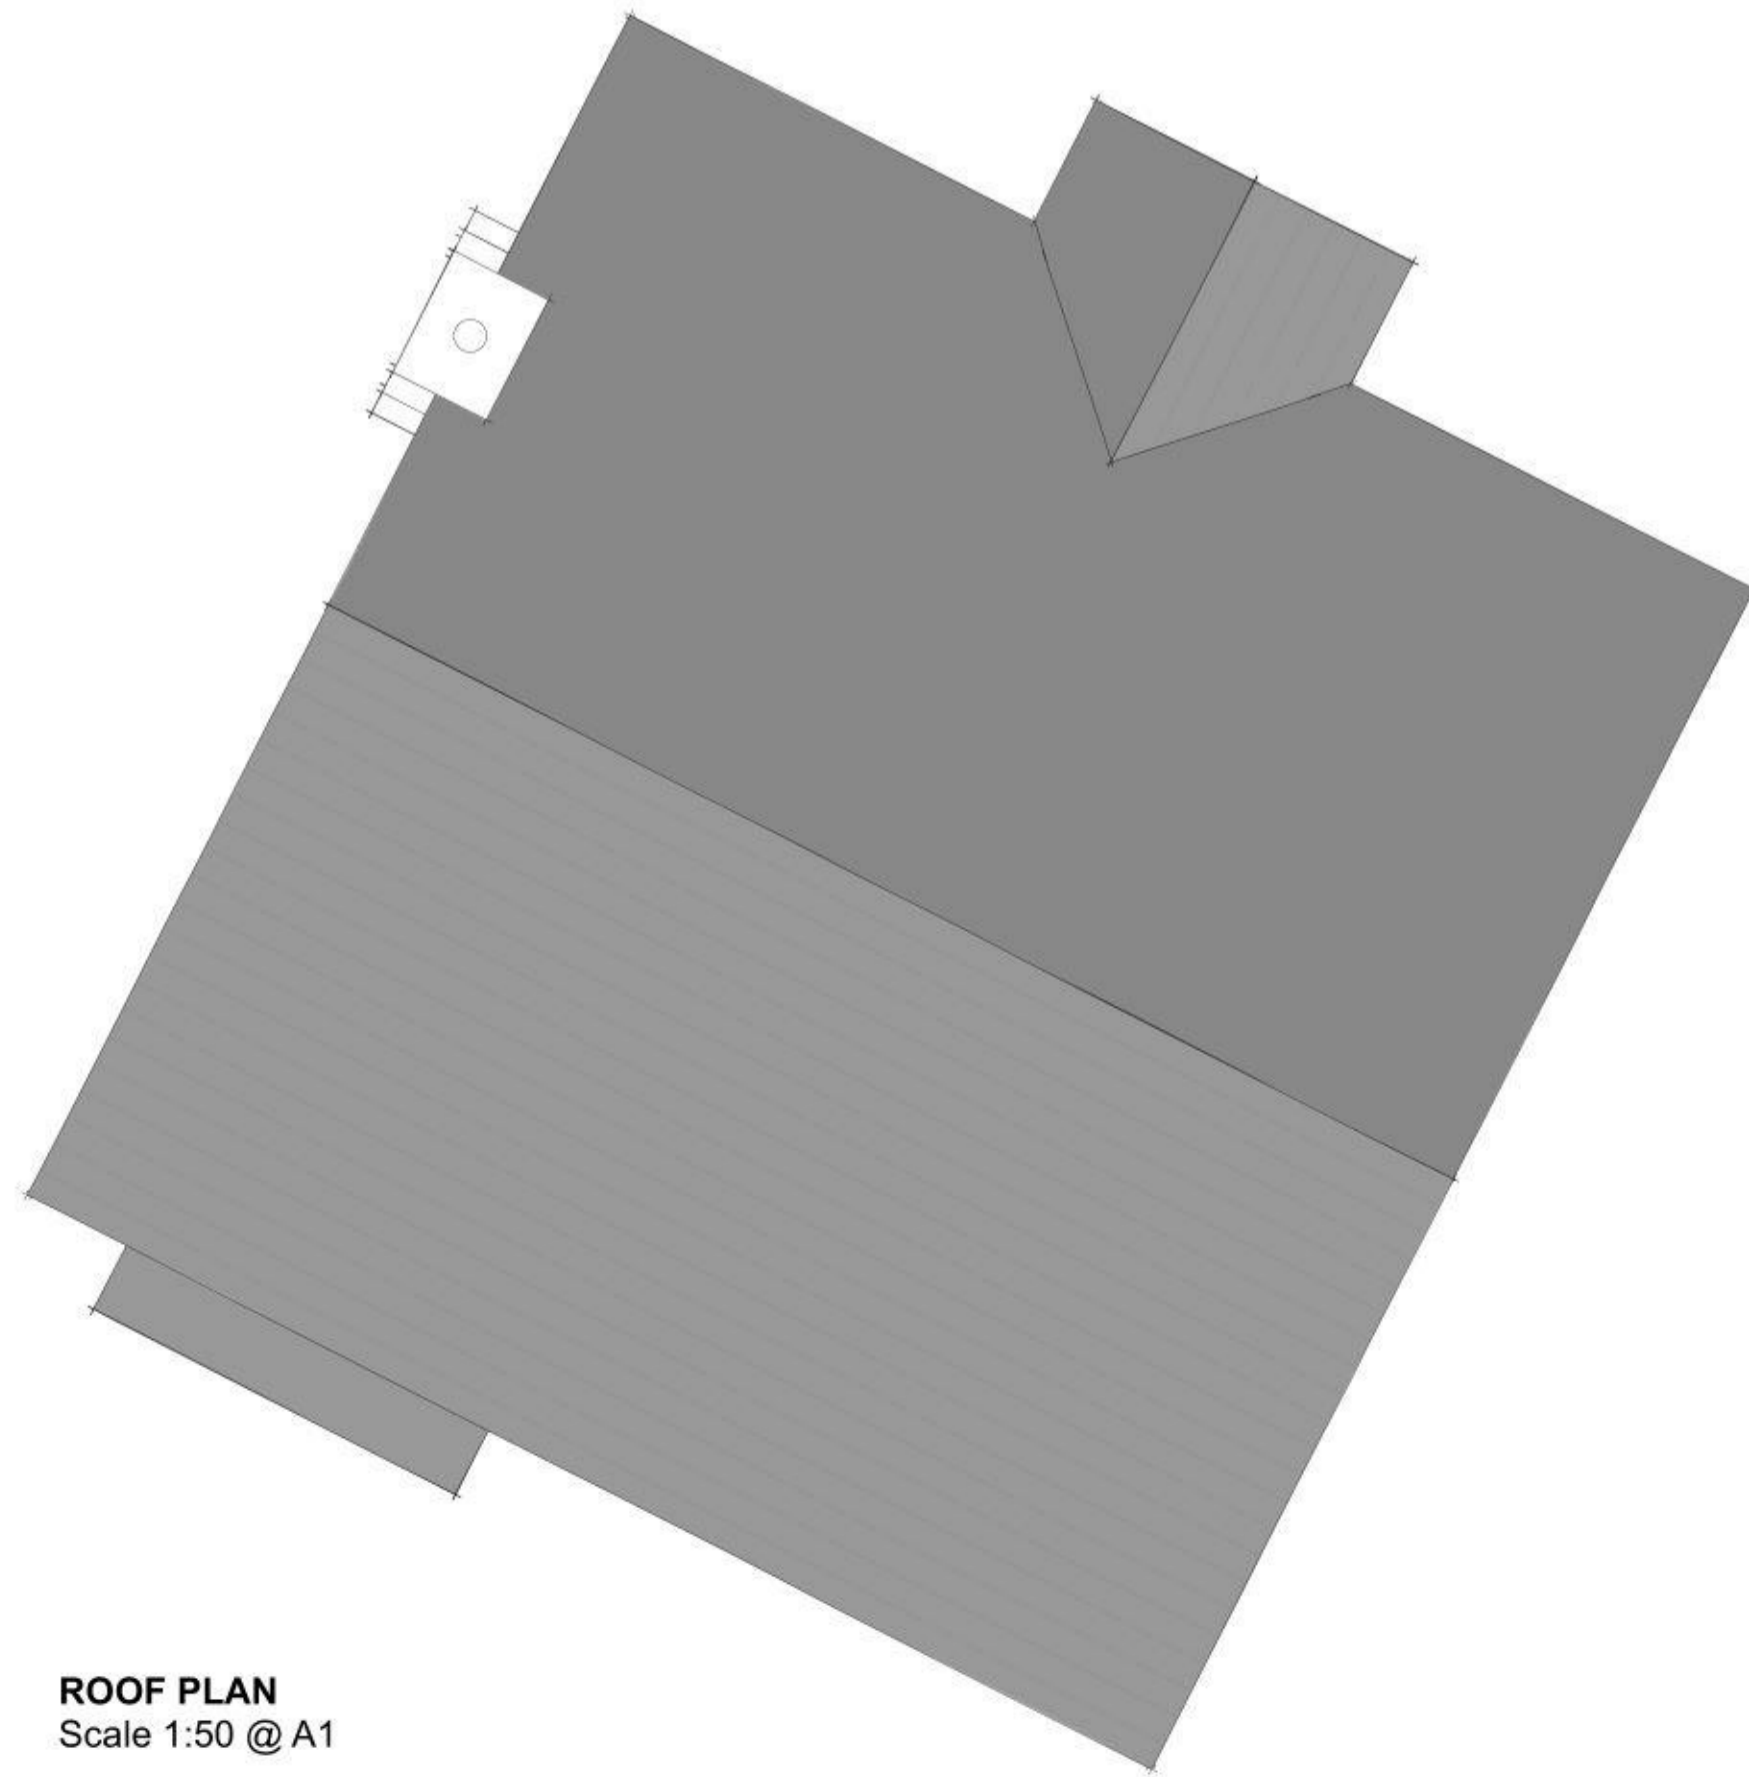


ROOF PLAN
Scale 1:50 @ A1

IDAFA
ARCHITECTS

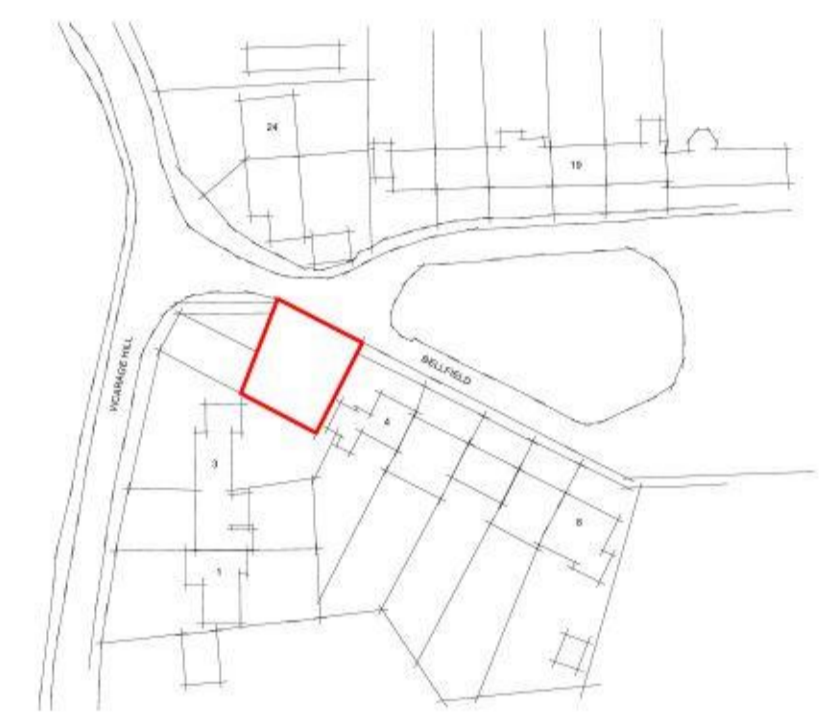

LOCATION PLAN
Scale 1:1250 @ A1

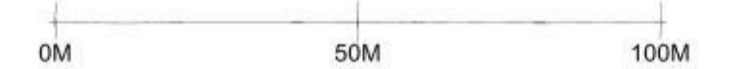

scale 1:1250 @ A1



NOTES:

- Walls: brick
- Roof: concrete tiles
- Windows: grey upvc
- Doors: painted timber and aluminium
- Rainwater goods: grey upvc

REVISION:

REV A:

- 1. Replaced fencing along the front elevation to a hedge
- 2. relocated the bin store
- 3. Replaced fencing along the back elevation to a hedge
- 4. Added a rooflight to bedroom 2
- 5. Set the wall back in bedroom 2 by 450mm

REV B:

- 1. Change from 2 bed to 1 bed dwelling

Rev C:

- 1. Increase the size of the parking bay



scale 1:50 @ A1